


IN THE INTEREST OF MAINTAINING HIGH STANDARDS, ALL FLOOR PLANS, LAYOUT PLANS, AREAS, DIMENSIONS AND SPECIFICATIONS ARE INDICATIVE AND ARE SUBJECT TO CHANGE AS DECIDED BY THE COMPANY OR BY ANY COMPETENT AUTHORITY.

200 MT WIDE
COMMERCIAL BELT

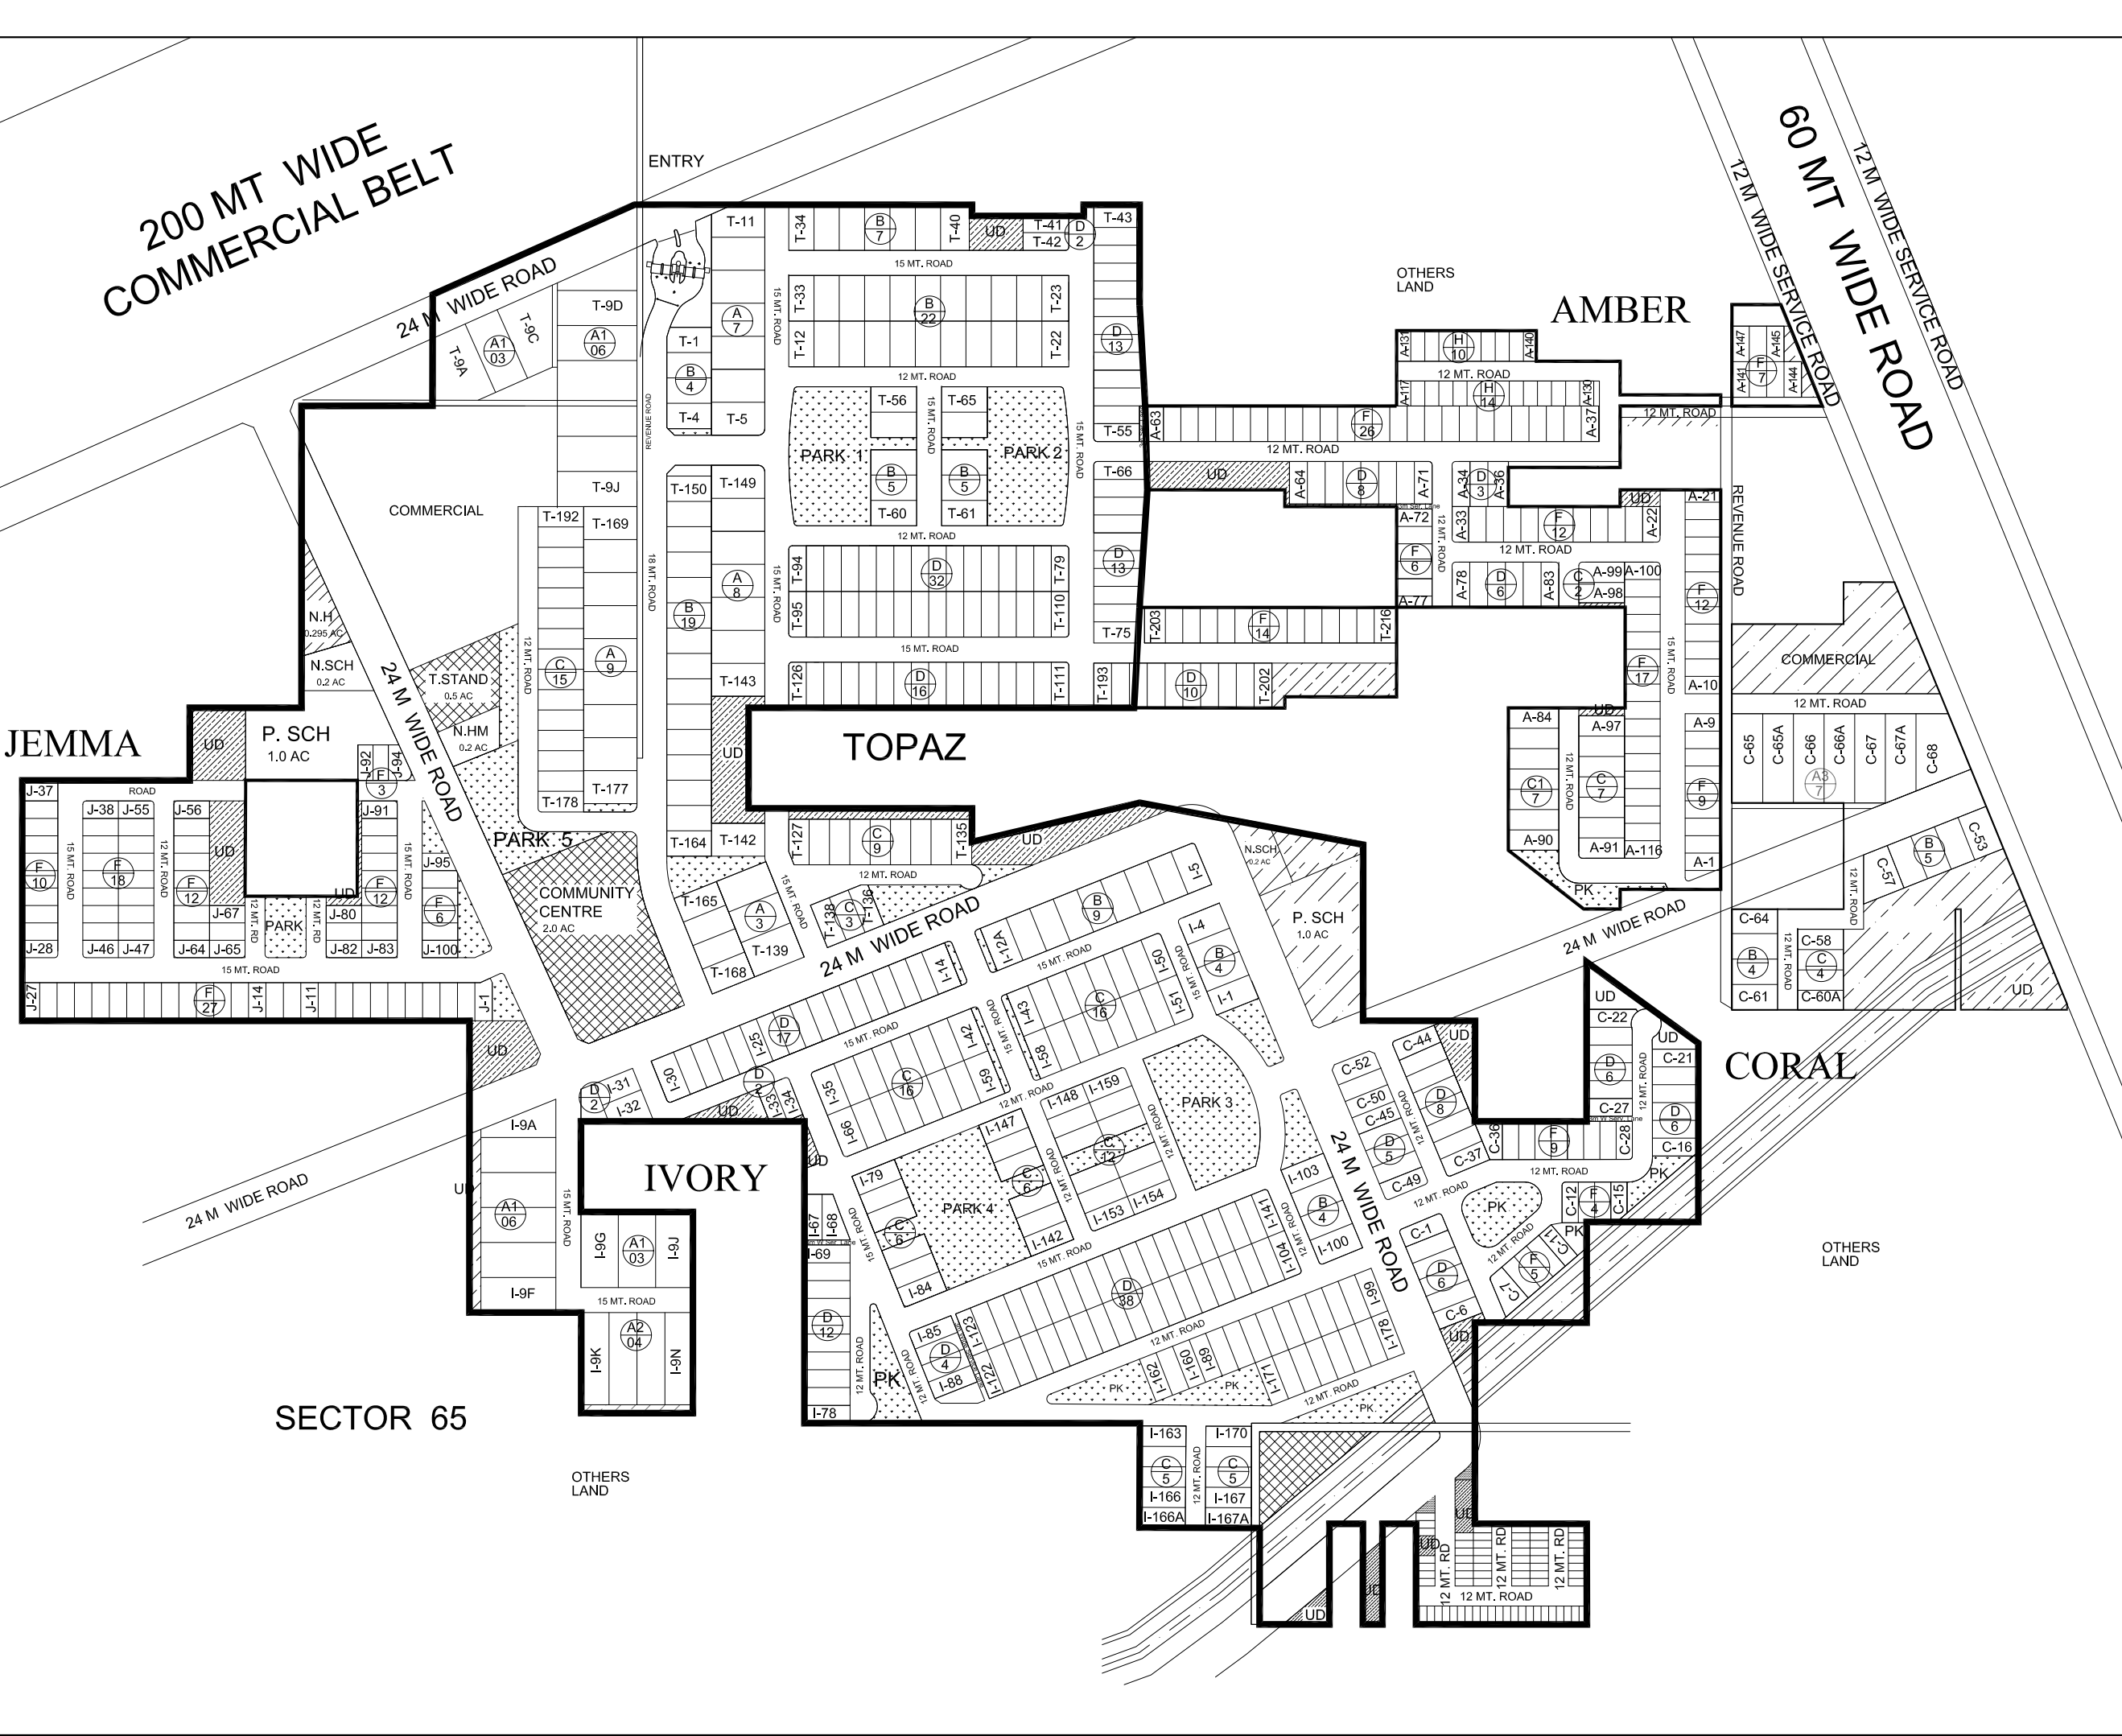

EMAARMGF LAND LTD.

PROJECT
EMERALD HILLS

DRAWING TITLE
SITE PLAN

SCALE: **NTS** DATE: **04-01-12**

DRAWN

