


# LAYOUT FINAL

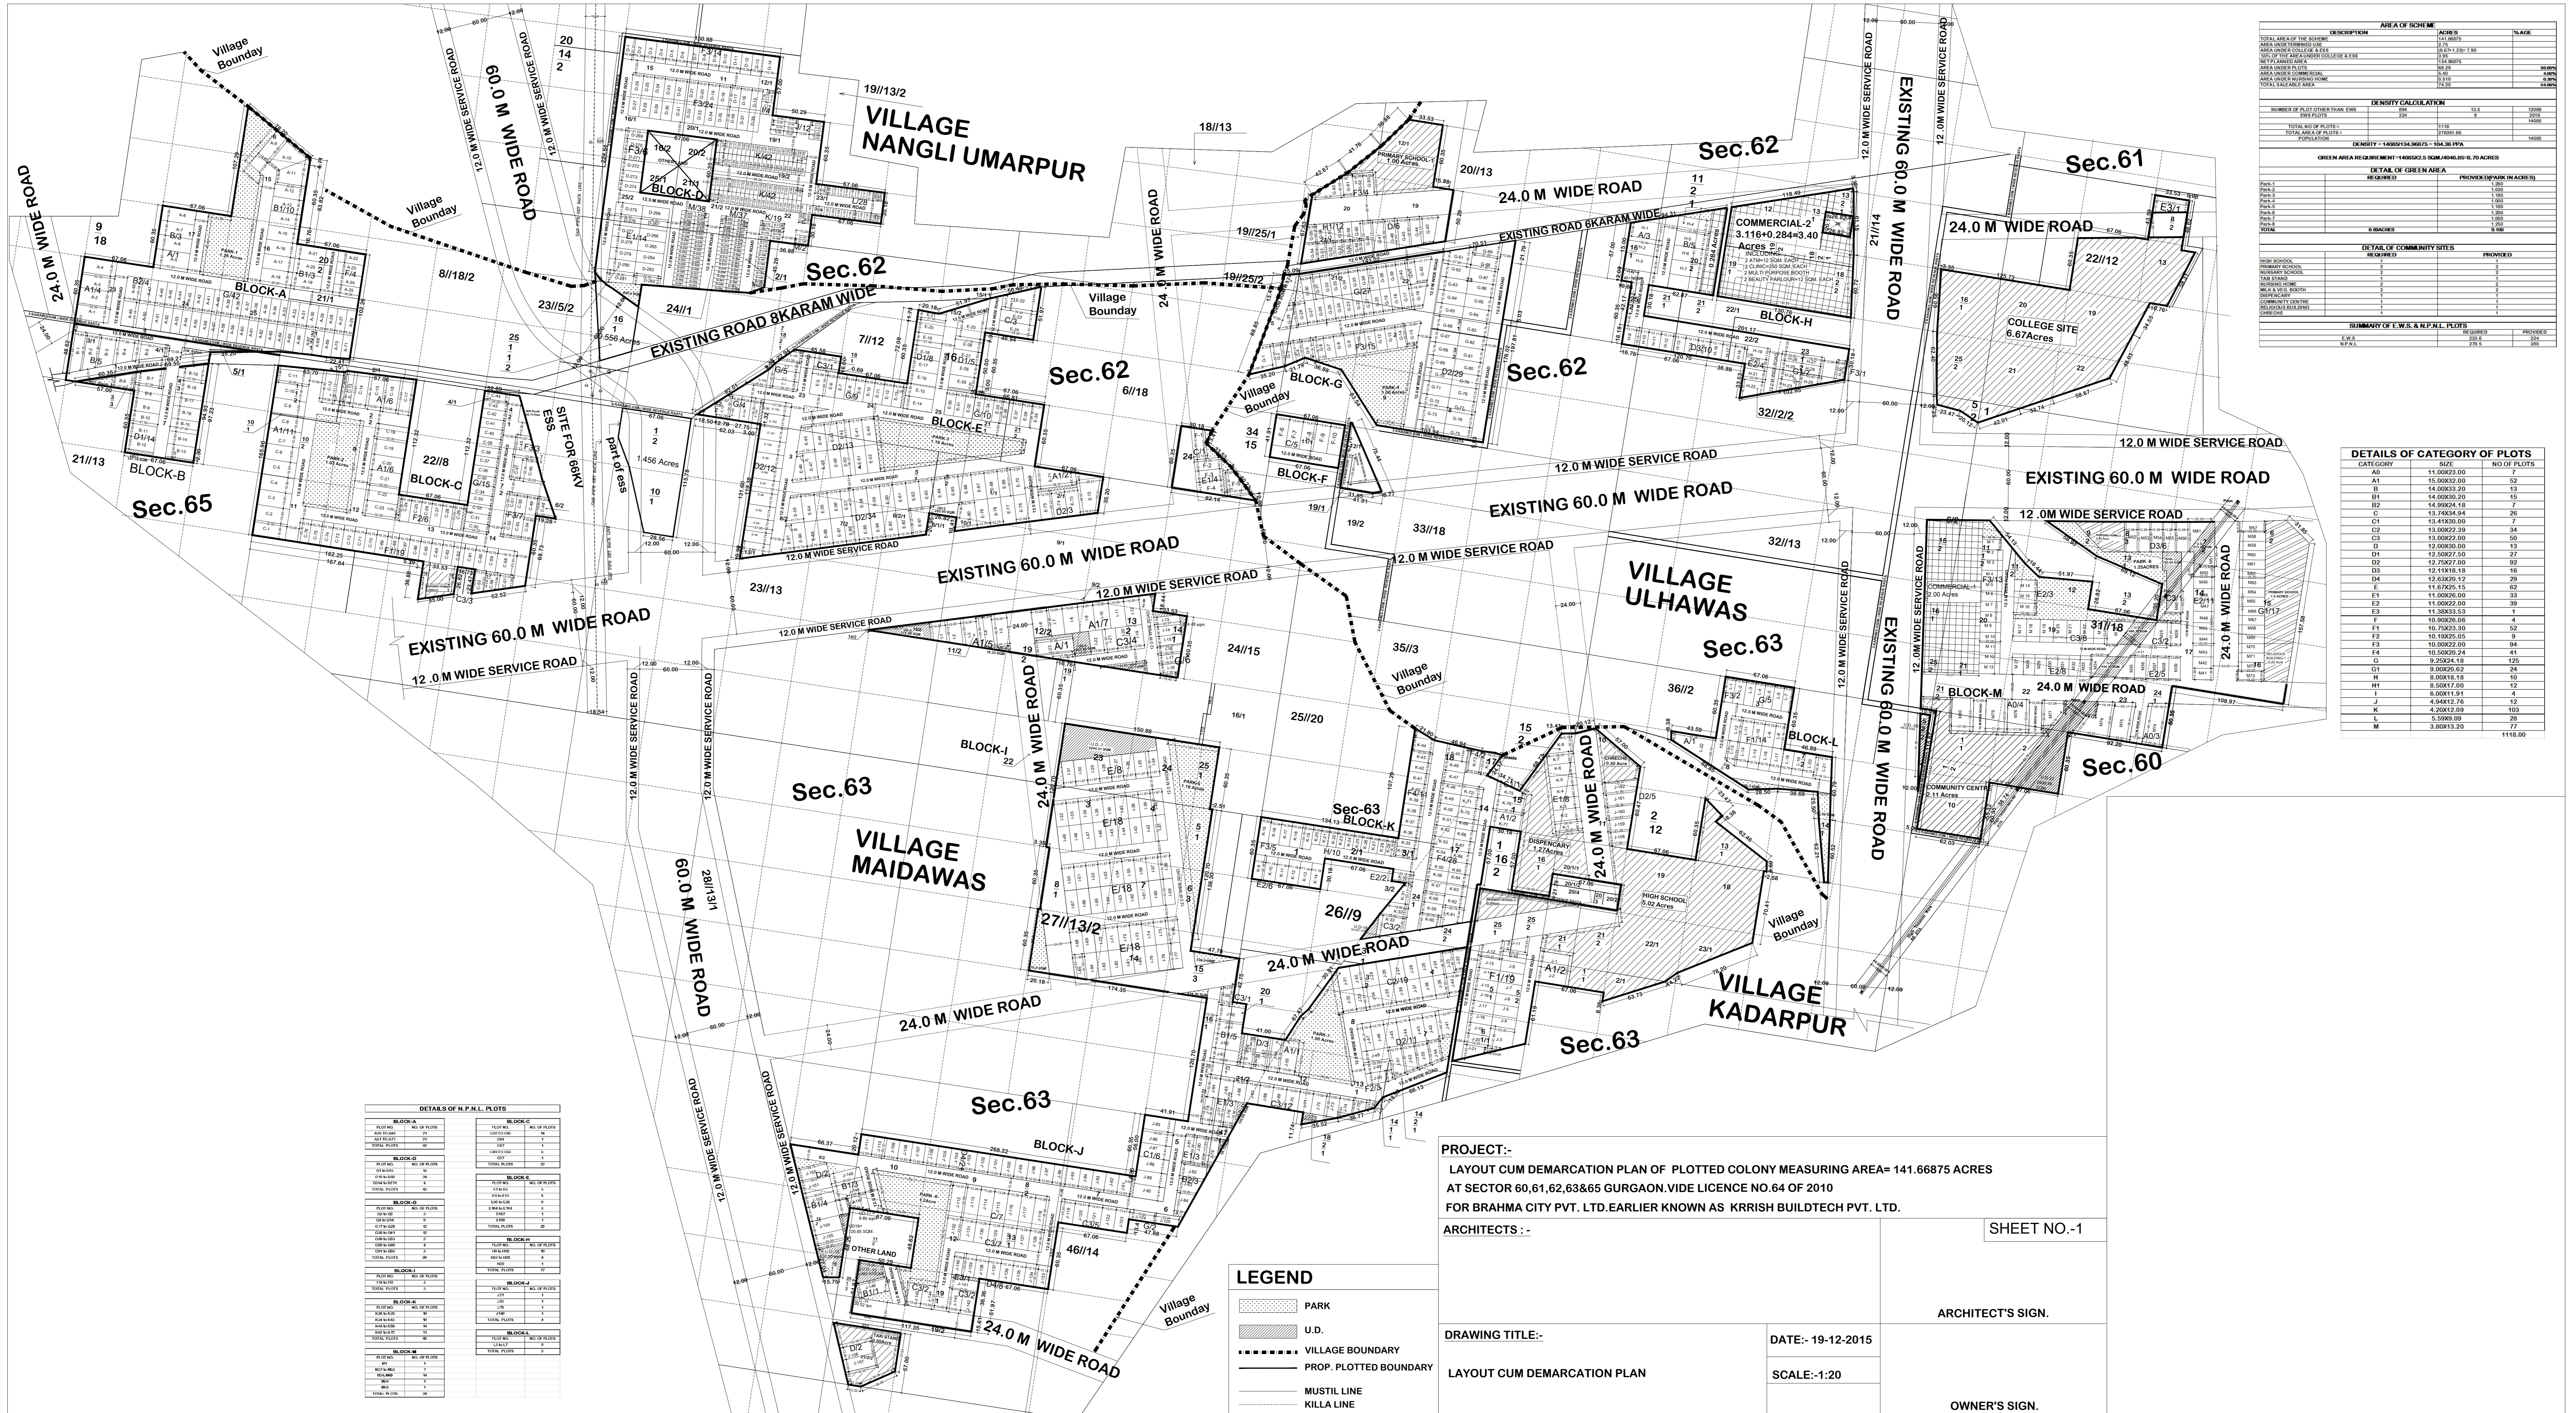






DETAILS OF CATEGORY OF PLOTS			

DETAILS OF N.P.L. PLOTS			

**PROJECT:-**  
 LAYOUT CUM DEMARCATION PLAN OF PLOTTED COLONY MEASURING AREA= 141.66875 ACRES  
 AT SECTOR 60,61,62,63&65 GURGAON,VIDE LICENCE NO.64 OF 2010  
 FOR BRAHMA CITY PVT. LTD.EARLIER KNOWN AS KRRISH BUILDTCH PVT. LTD.

**ARCHITECTS :-** \_\_\_\_\_

**DRAWING TITLE:-** LAYOUT CUM DEMARCATION PLAN

**DATE:-** 19-12-2015

**SCALE:-** 1:20

**SHEET NO.-1**

ARCHITECT'S SIGN. \_\_\_\_\_

OWNER'S SIGN. \_\_\_\_\_

**LEGEND**

- PARK
- U.D.
- VILLAGE BOUNDARY
- PROP. PLOTTED BOUNDARY
- MUSTIL LINE
- KILLI LINE